


FORT Valley Utility Commission
Parker Reed 478 957-3063


BY: _____ DATE: _____ PROJECT: SCREW Press AWNING SHEET # _____ OF _____

preed@FVUTIL.COM

IF QUOTE IS OVER 30,000 PLEASE
DO A SEALED B.O

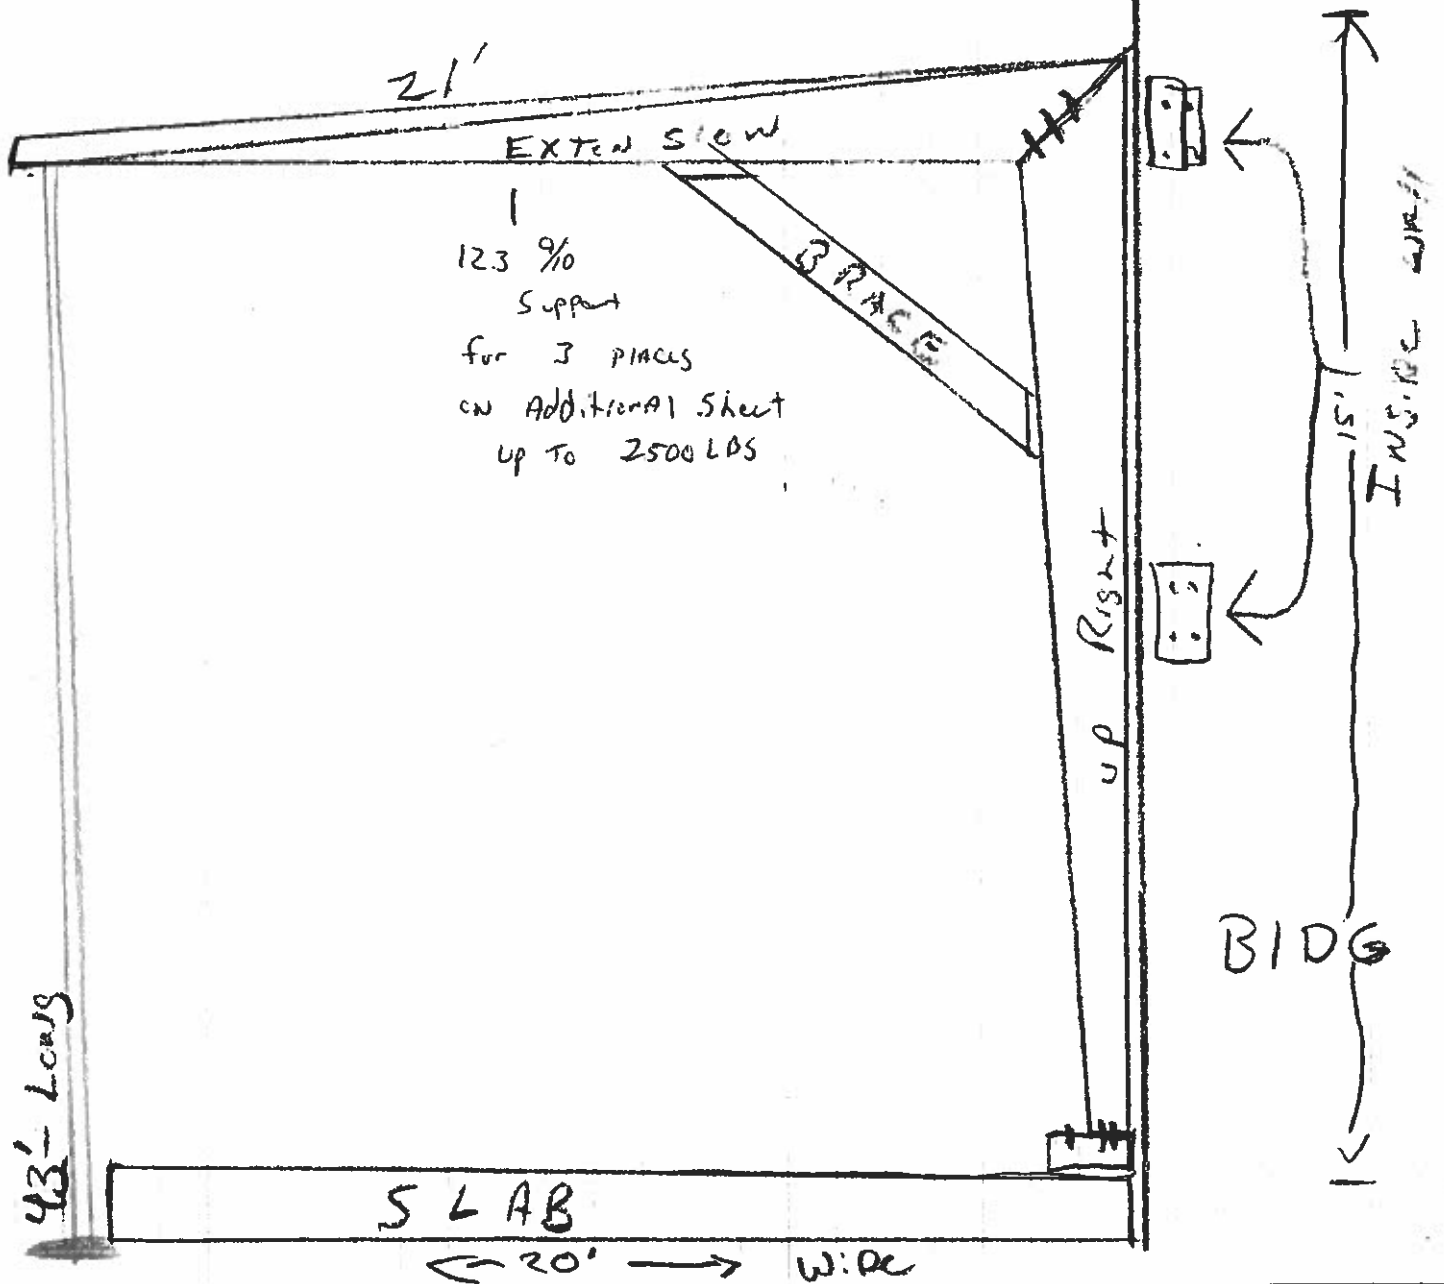

Supply up to 2500 LBS

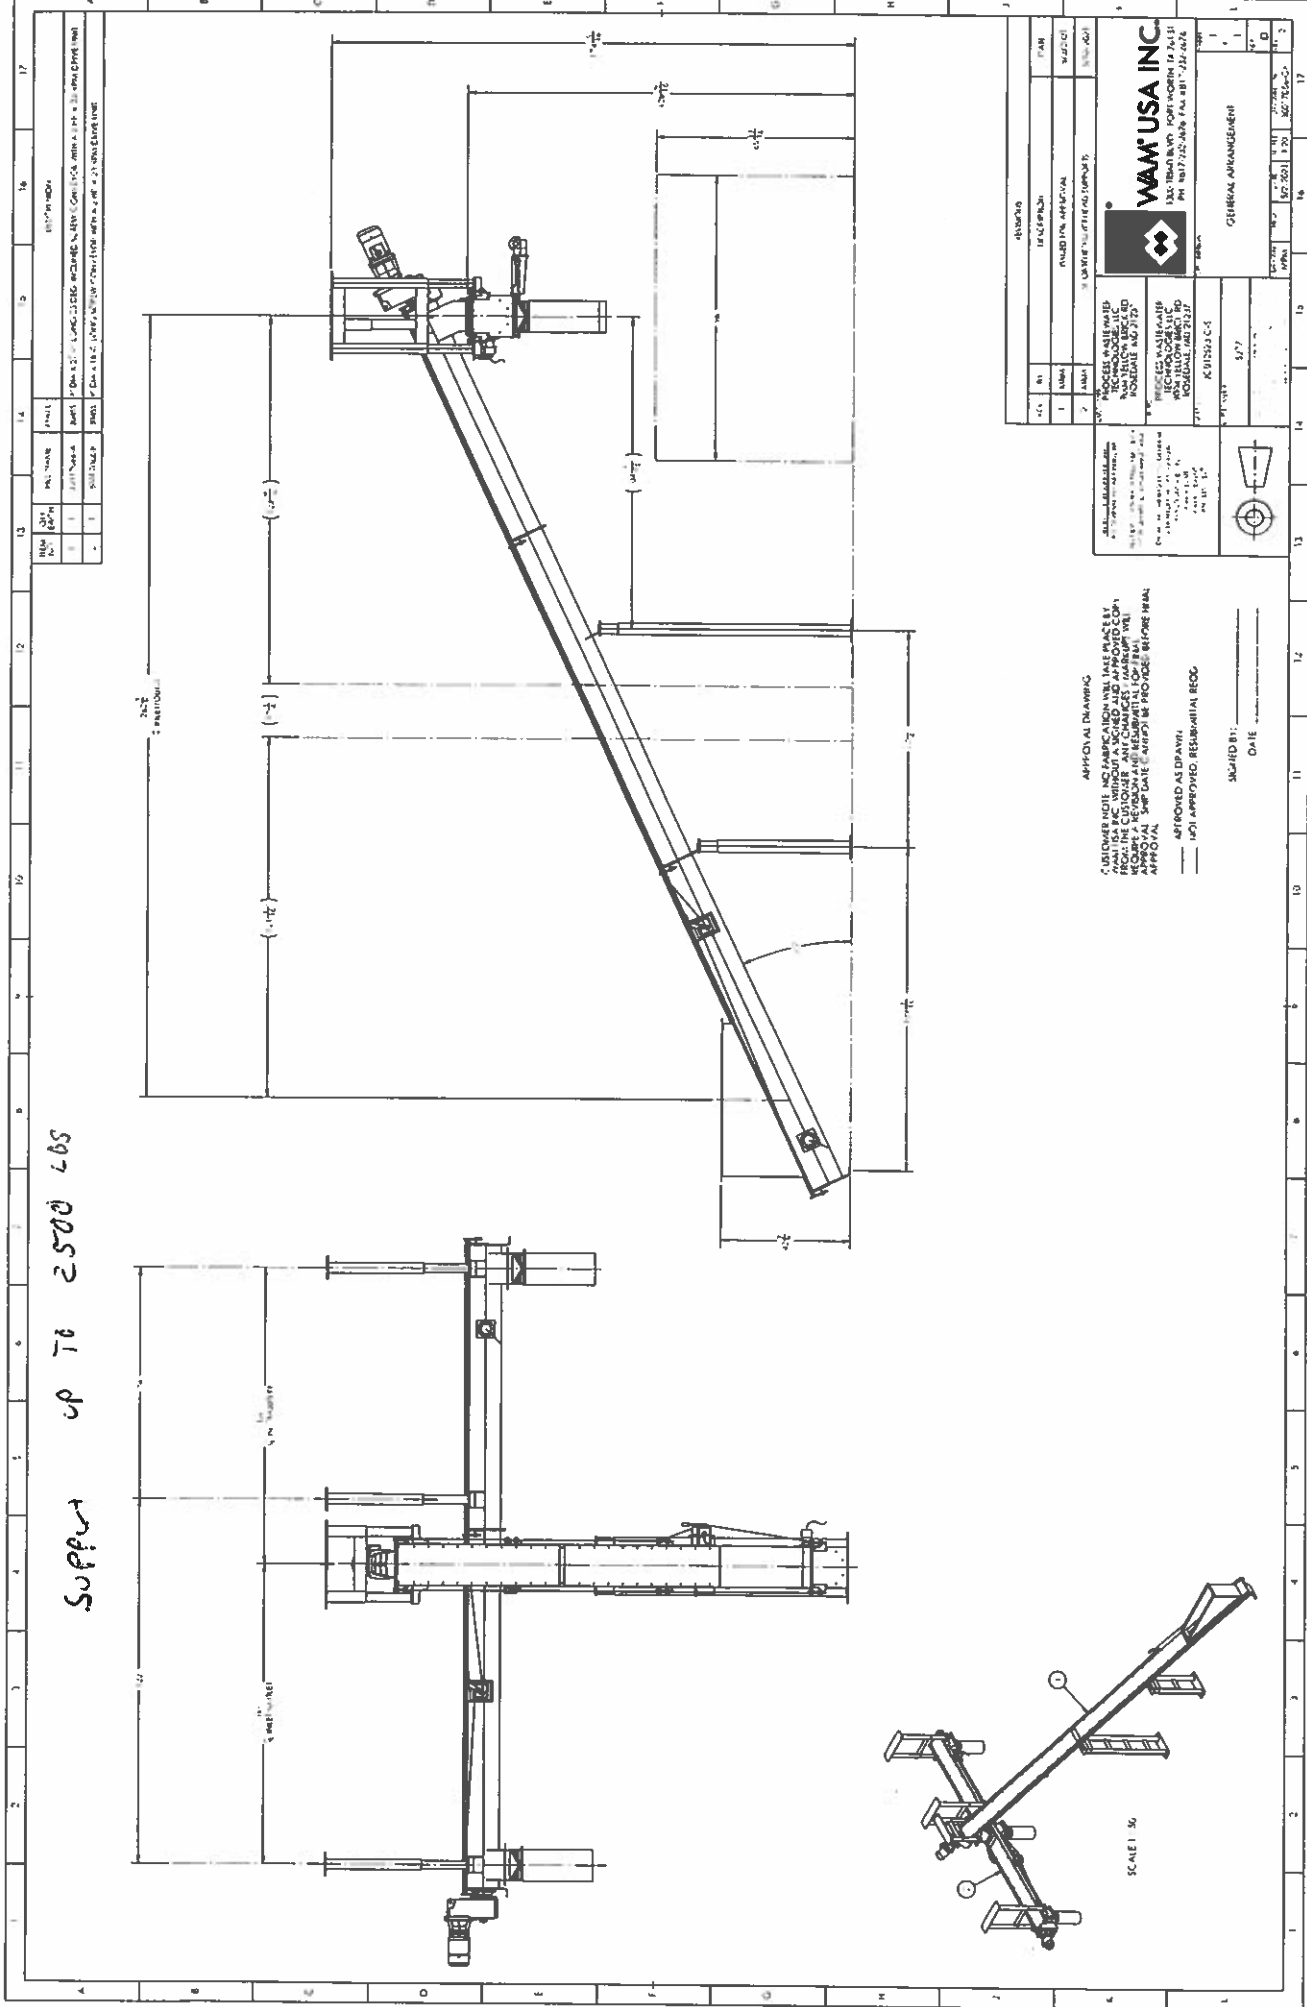



APPROVAL DRAWING
 APPROVED AS DRAWN
 NOT APPROVED, RESUBMITAL REQ.

SIGNED BY: _____
 DATE: _____

WAM USA INC

 1 1
